


平面図 S=1:100 (A1サイズ)
S=1:200 (A3サイズ)

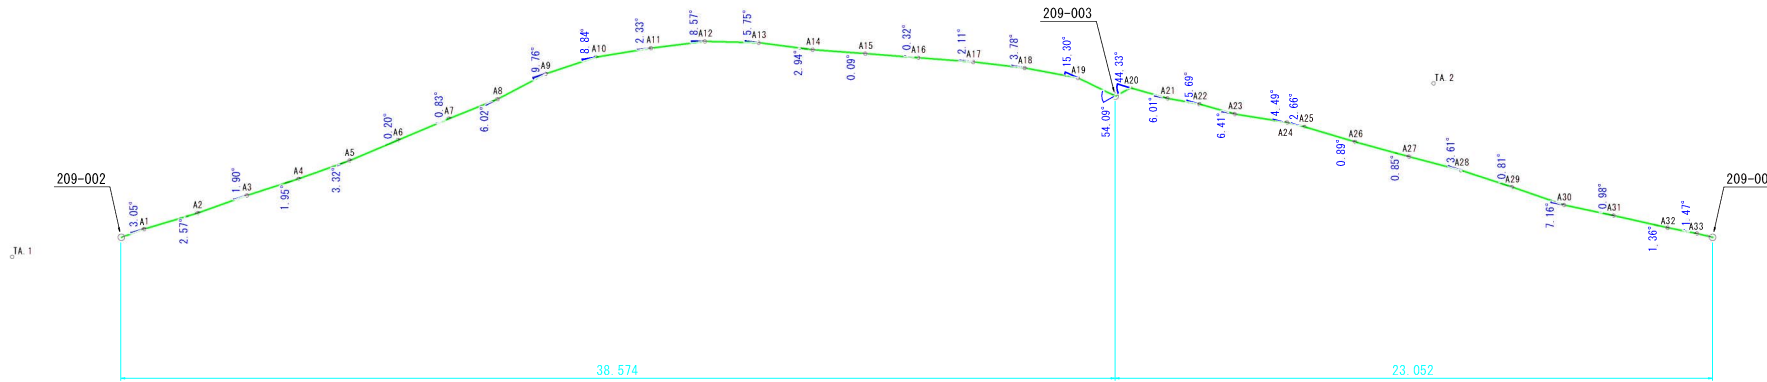

座標名	X座標	Y座標	標高(樹種)
TA 1	83.870	150.857	616.508
TA 2	100.000	100.000	610.965
209-002	84.903	146.854	615.966
209-003	95.495	110.981	611.699
209-004	109.536	92.945	609.290
A1	84.973	145.957	615.849
A2	85.245	143.894	615.613
A3	85.413	141.952	615.399
A4	85.653	139.952	615.208
A5	85.826	137.933	615.009
A6	85.880	135.977	614.819
A7	85.944	133.917	614.624
A8	86.025	131.964	614.446
A9	85.913	129.948	614.275
A10	86.132	127.982	614.115
A11	86.675	125.983	613.953
A12	87.285	124.051	613.753
A13	88.164	122.256	613.580
A14	89.237	120.528	613.395
A15	90.187	118.807	613.188
A16	91.134	117.085	612.970
A17	92.136	115.287	612.687
A18	93.149	113.617	612.391
A19	94.303	111.970	612.004
A20	95.453	110.344	611.587
A21	96.586	109.254	611.358
A22	97.076	108.252	611.292
A23	97.957	107.211	611.261
A24	99.050	105.880	611.239
A25	99.472	105.046	611.227
A26	100.760	103.563	611.190
A27	102.099	101.972	610.941
A28	103.372	100.413	610.654
A29	104.725	98.954	610.385
A30	106.136	97.475	610.077
A31	107.261	95.954	609.824
A32	108.522	94.309	609.518
A33	109.169	93.422	609.368

sample image

令和 年度	
番号	平面図 縮尺 S=1:100
課長	係長 課長 設計
設計会社	管理技術者
測量会社	測量技術者
調査会社	主任技術者
	主任技術者